



NOTE: THIS PLAN IS PRELIMINARY AND FOR DISCUSSION PURPOSES ONLY. THIS MAP IS NOT A CERTIFIED SURVEY AND HAS NOT BEEN REVIEWED BY A LOCAL GOVERNMENT AGENCY FOR COMPLIANCE WITH ANY APPLICABLE LAND DEVELOPMENT REGULATIONS.

SUBJECT PARCEL 25 ACRES

<p>PROJECT P16067</p> <p>DRAWN BY OTHERS</p> <p>CHECKED BY WDE</p> <p>DATE 07/19/16</p>	<p>COPYRIGHT © 2016 QUIBLE & ASSOCIATES, P.C. THIS DOCUMENT IS THE PROPERTY OF QUIBLE & ASSOCIATES, P.C. ANY ALTERATION OF THIS DOCUMENT IS PROHIBITED. IF THIS DOCUMENT IS NOT SIGNED AND SEALED BY A LICENSED PROFESSIONAL THEN THIS DOCUMENT SHALL BE CONSIDERED PRELIMINARY, NOT A CERTIFIED DOCUMENT AND SHALL NOT BE USED FOR CONSTRUCTION, RECORDATION, SALES OR LAND CONVEYANCES, UNLESS OTHERWISE NOTED.</p>	<p align="center">CONDITIONAL REZONING EXHIBIT</p> <p align="center">ALLEN FOSTER FORBES</p> <p align="center">25 ACRES</p> <p>POWELLS POINT CURRITUCK COUNTY NORTH CAROLINA</p> <p align="center">0 400 800 GRAPHIC SCALE IN FEET 1"=400</p>	<p align="center">Quible <small>SINCE 1959</small></p> <p align="center">& Associates, P.C.</p> <p align="center">ENGINEERING * CONSULTING * PLANNING ENVIRONMENTAL SCIENCES * SURVEYING</p> <p align="center">NC License#: C-0208 PO Drawer 870, Kitty Hawk, NC 27949 Phone: (252) 491-8147 Fax: (252) 491-8146 E-Mail: administrator@quible.com</p>
---	---	--	---

*PARCEL & AERIAL DATA SHOWN,
BASED ON COUNTY GIS DATA.

NC GRID - TAX



NOTE: THIS DOCUMENT IS PRELIMINARY - NOT FOR CONSTRUCTION, RECORDATION, SALES OR CONVEYANCES - THIS DOCUMENT IS FOR DISCUSSION PURPOSES ONLY! EXISTING INFORMATION SHOWN ON THIS DOCUMENT IS BASED ON BEST AVAILABLE DATA AND IS NOT A CERTIFIED SURVEY. ALL INFORMATION SHOWN ON THIS DOCUMENT IS SUBJECT TO ANY REQUIREMENTS BY ANY REGULATORY AGENCY, ENTITY OR AUTHORITY.

QUIBLE & ASSOCIATES, P.C. DOES NOT GUARANTEE THE ACCURACY OR THE COMPLETENESS OF ANY INFORMATION IN THIS DOCUMENT AND IS NOT RESPONSIBLE FOR ANY ERROR OR OMISSION OR ANY LOSSES OR DAMAGES RESULTING FROM THE USE OF THIS INFORMATION.

US 158

PROJECT
P16067

DRAWN BY
OTHERS

CHECKED BY
WDE

DATE
08/10/16

COPYRIGHT © 2015
QUIBLE & ASSOCIATES, P.C.
THIS DOCUMENT IS THE PROPERTY OF
QUIBLE & ASSOCIATES, P.C. ANY
ALTERATION OF THIS DOCUMENT IS
PROHIBITED.

IF THIS DOCUMENT IS NOT SIGNED AND
SEALED BY A LICENSED PROFESSIONAL
THEN THIS DOCUMENT SHALL BE
CONSIDERED PRELIMINARY, NOT A
CERTIFIED DOCUMENT AND SHALL NOT
BE USED FOR CONSTRUCTION,
RECORDATION, SALES OR LAND
CONVEYANCES, UNLESS OTHERWISE
NOTED.

SITE CONCEPT EXHIBIT

ALLEN FOSTER FORBES
25 ACRES


POWELLS POINT CURRITUCK COUNTY
NORTH CAROLINA

0 100' 200'
GRAPHIC SCALE IN FEET 1"=100'

Quible SINCE 1959
& Associates, P.C.

ENGINEERING * CONSULTING * PLANNING
ENVIRONMENTAL SCIENCES * SURVEYING

NC License#: C-0208
PO Drawer 870, Kitty Hawk, NC 27949
Phone: (252) 491-8147
Fax: (252) 491-8146
E-Mail: administrator@quible.com

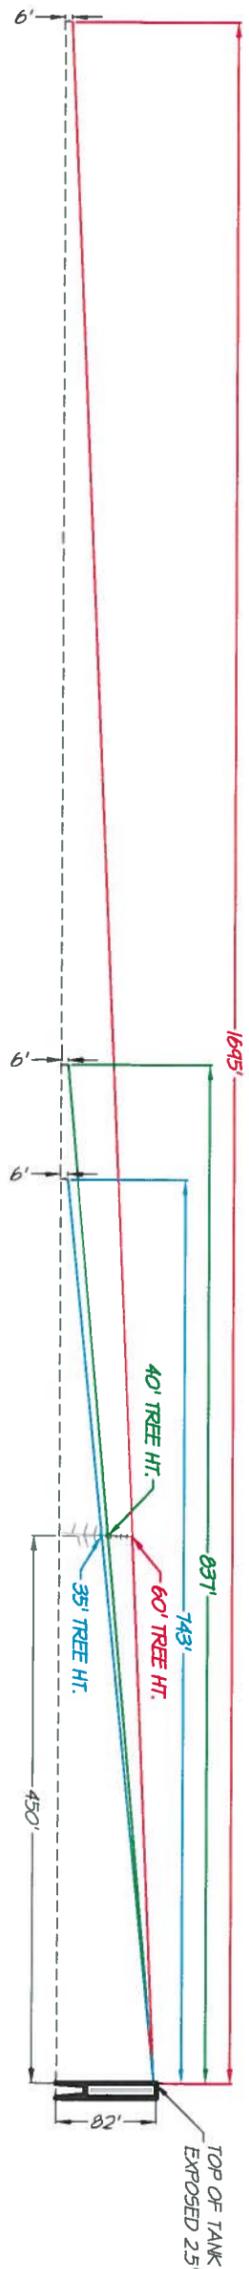

NOTE: THIS DOCUMENT IS PRELIMINARY - NOT FOR CONSTRUCTION, RECORDATION, SALES OR CONVEYANCES - THIS DOCUMENT IS FOR DISCUSSION PURPOSES ONLY. EXISTING INFORMATION SHOWN ON THIS DOCUMENT IS BASED ON BEST AVAILABLE DATA AND IS NOT A CERTIFIED SURVEY. ALL INFORMATION SHOWN ON THIS DOCUMENT IS SUBJECT TO ANY REQUIREMENTS BY ANY REGULATORY AGENCY, ENTITY OR AUTHORITY.

QUIBLE & ASSOCIATES, P.C. DOES NOT GUARANTEE THE ACCURACY OR THE COMPLETENESS OF ANY INFORMATION IN THIS DOCUMENT AND IS NOT RESPONSIBLE FOR ANY ERROR OR OMISSION OR ANY LOSSES OR DAMAGES RESULTING FROM THE USE OF THIS INFORMATION.

PROJECT P16067	COPYRIGHT © 2016 QUIBLE & ASSOCIATES, P.C. THIS DOCUMENT IS THE PROPERTY OF QUIBLE & ASSOCIATES, P.C. ANY ALTERATION OF THIS DOCUMENT IS PROHIBITED. IF THIS DOCUMENT IS NOT SIGNED AND SEALED BY A LICENSED PROFESSIONAL THEN THIS DOCUMENT SHALL BE CONSIDERED PRELIMINARY, NOT A CERTIFIED DOCUMENT AND SHALL NOT BE USED FOR CONSTRUCTION, RECORDATION, SALES OR LAND CONVEYANCES, UNLESS OTHERWISE NOTED.
DRAWN BY OTHERS	
CHECKED BY WDE	
DATE 08/12/16	

LINE OF SIGHT EXHIBIT

ALLEN FOSTER FORBES
25 ACRES

POWELLS POINT CURRITUCK COUNTY
NORTH CAROLINA

0 150' 300'
GRAPHIC SCALE IN FEET 1"=150'

Quible SINCE 1959

& Associates, P.C.
 ENGINEERING * CONSULTING * PLANNING
 ENVIRONMENTAL SCIENCES * SURVEYING

NC License#: C-0208
 PO Drawer 870, Kitty Hawk, NC 27949
 Phone: (252) 491-8147
 Fax: (252) 491-8146
 E-Mail: administrator@quible.com

